


CLEBURNE STREET ENNIS TO SCOTT

A PROJECT BY
HARRIS COUNTY PRECINCT ONE
IN PARTNERSHIP WITH
CITY OF HOUSTON & TEXAS SOUTHERN UNIVERSITY

02.11.2019




PRECINCT ONE - CITY OF HOUSTON - TEXAS SOUTHERN UNIVERSITY
PARTNERSHIP

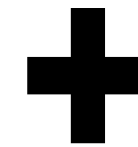

TSU CLEBURNE PROJECT OVERVIEW

- *STREET IMPROVEMENTS & TRAFFIC CALMING*
- *IMPROVED METRO STOPS & SERVICE FOR RIDERS*
- *IMPROVED PEDESTRIAN CIRCULATION*
- *STREETScape BEAUTIFICATION FOR THE THIRD WARD*
- *IMPROVED DRAINAGE & FLOOD MITIGATION*



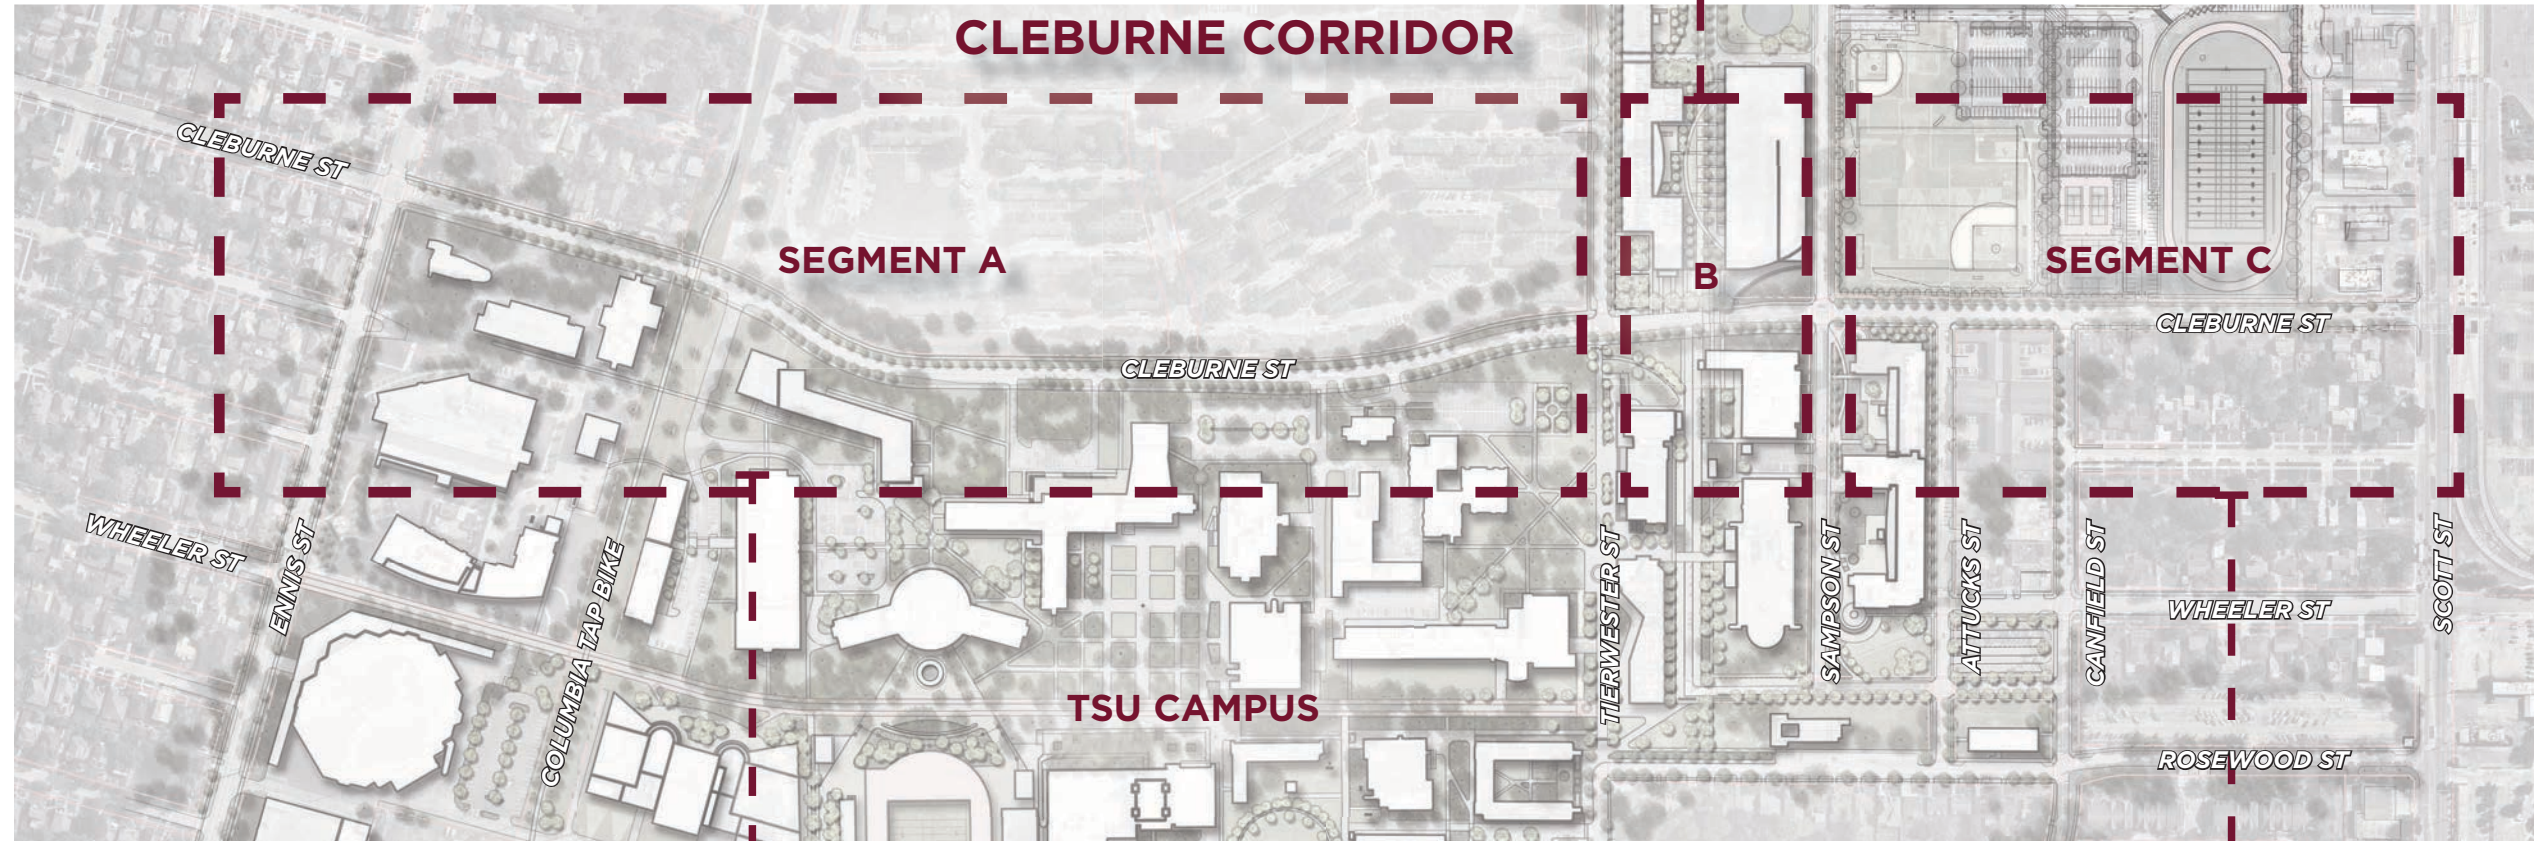


SECTION: CLEBURNE STREET




LEGEND



- ① UPGRADED BUS SHELTER
- ② UPGRADED PEDESTRIAN CROSSING
- ③ UPGRADED STREET LIGHTING
- ④ UPGRADED PEDESTRIAN LIGHTING
- ⑤ STREET FURNISHINGS
- ⑥ STREET TREES
- ⑦ SHARED USE PATH
- ⑧ CAMPUS FENCING
- ⑨ CAMPUS BRANDING
- ⑩ CAMPUS MONUMENT

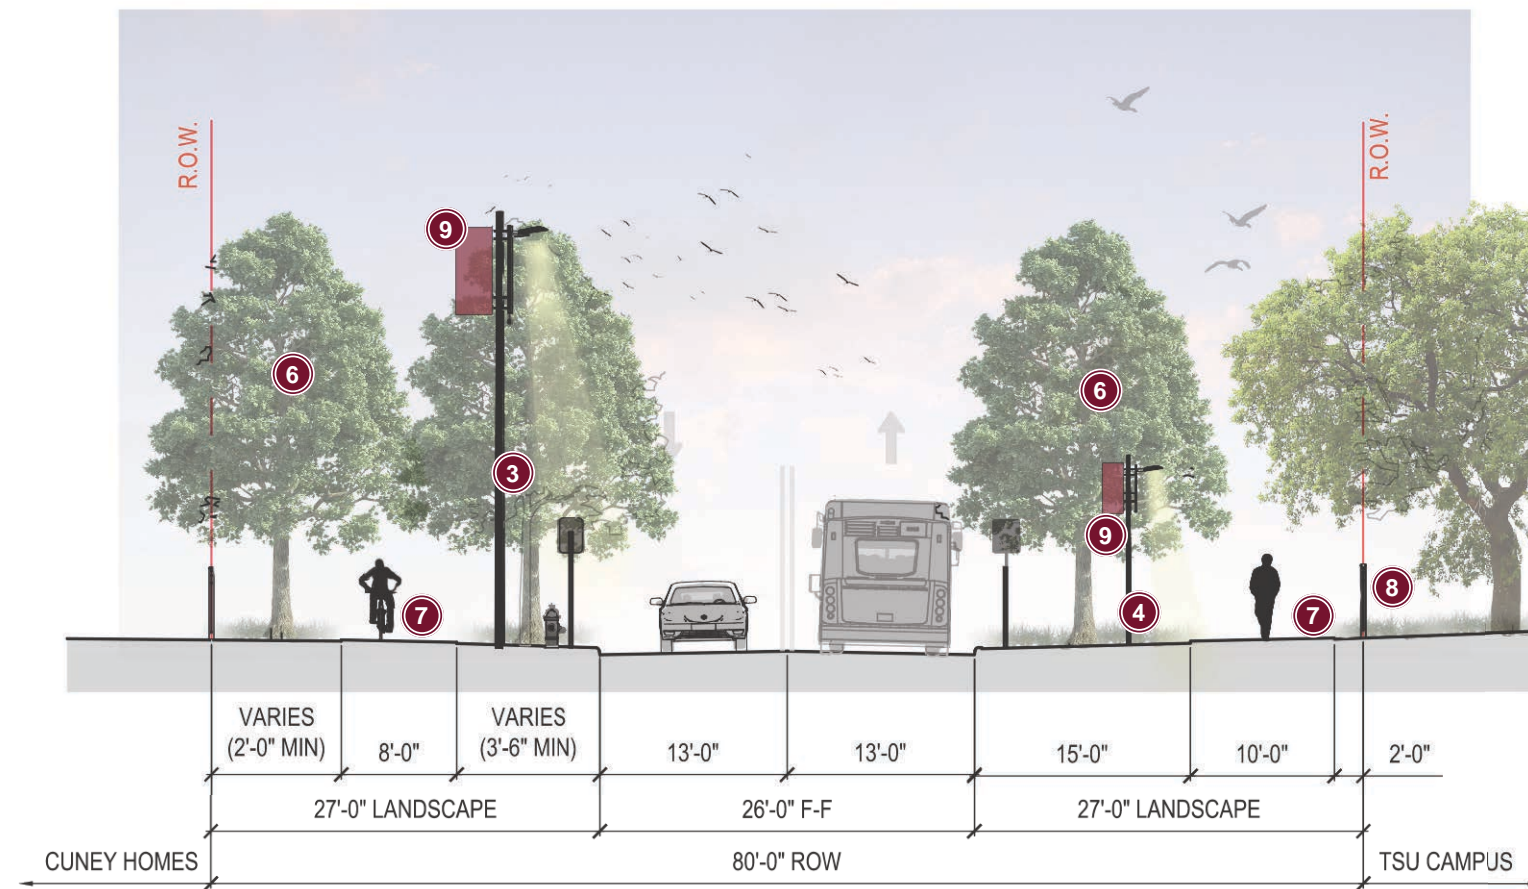



PLAN: CLEBURNE STREET

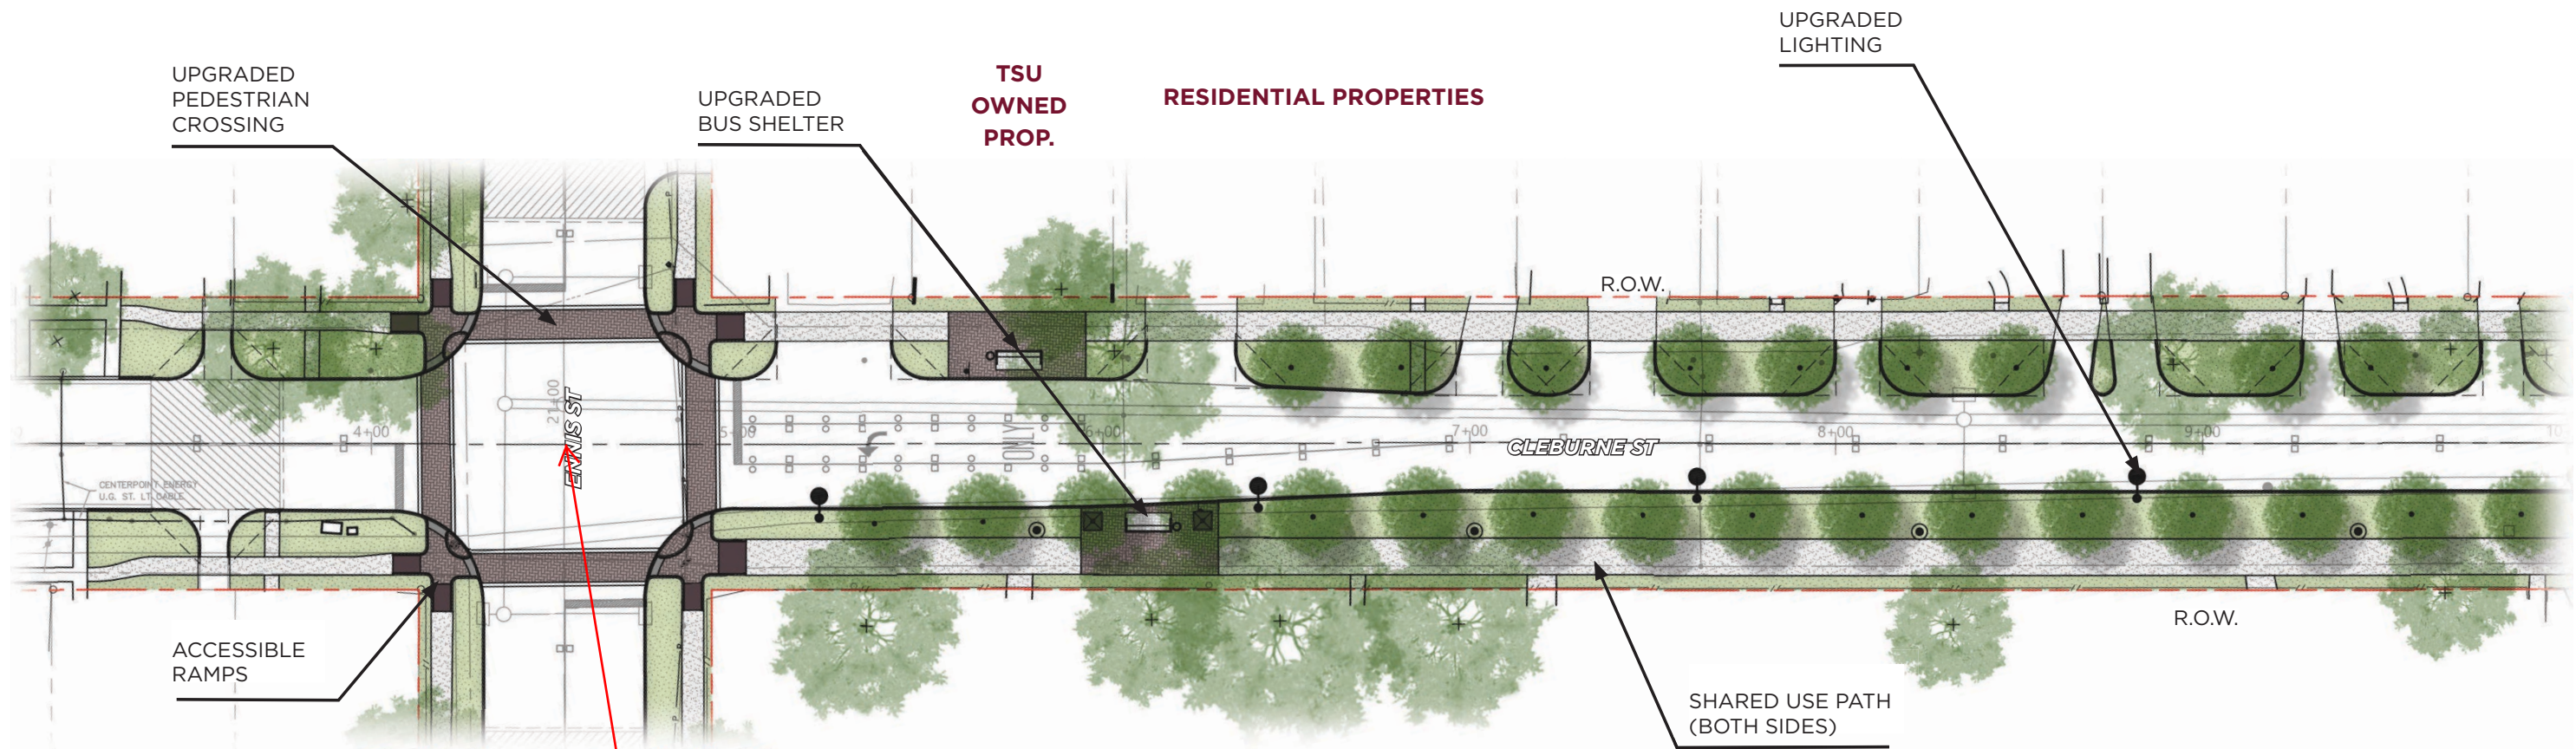

PLAN: CLEBURNE STREET

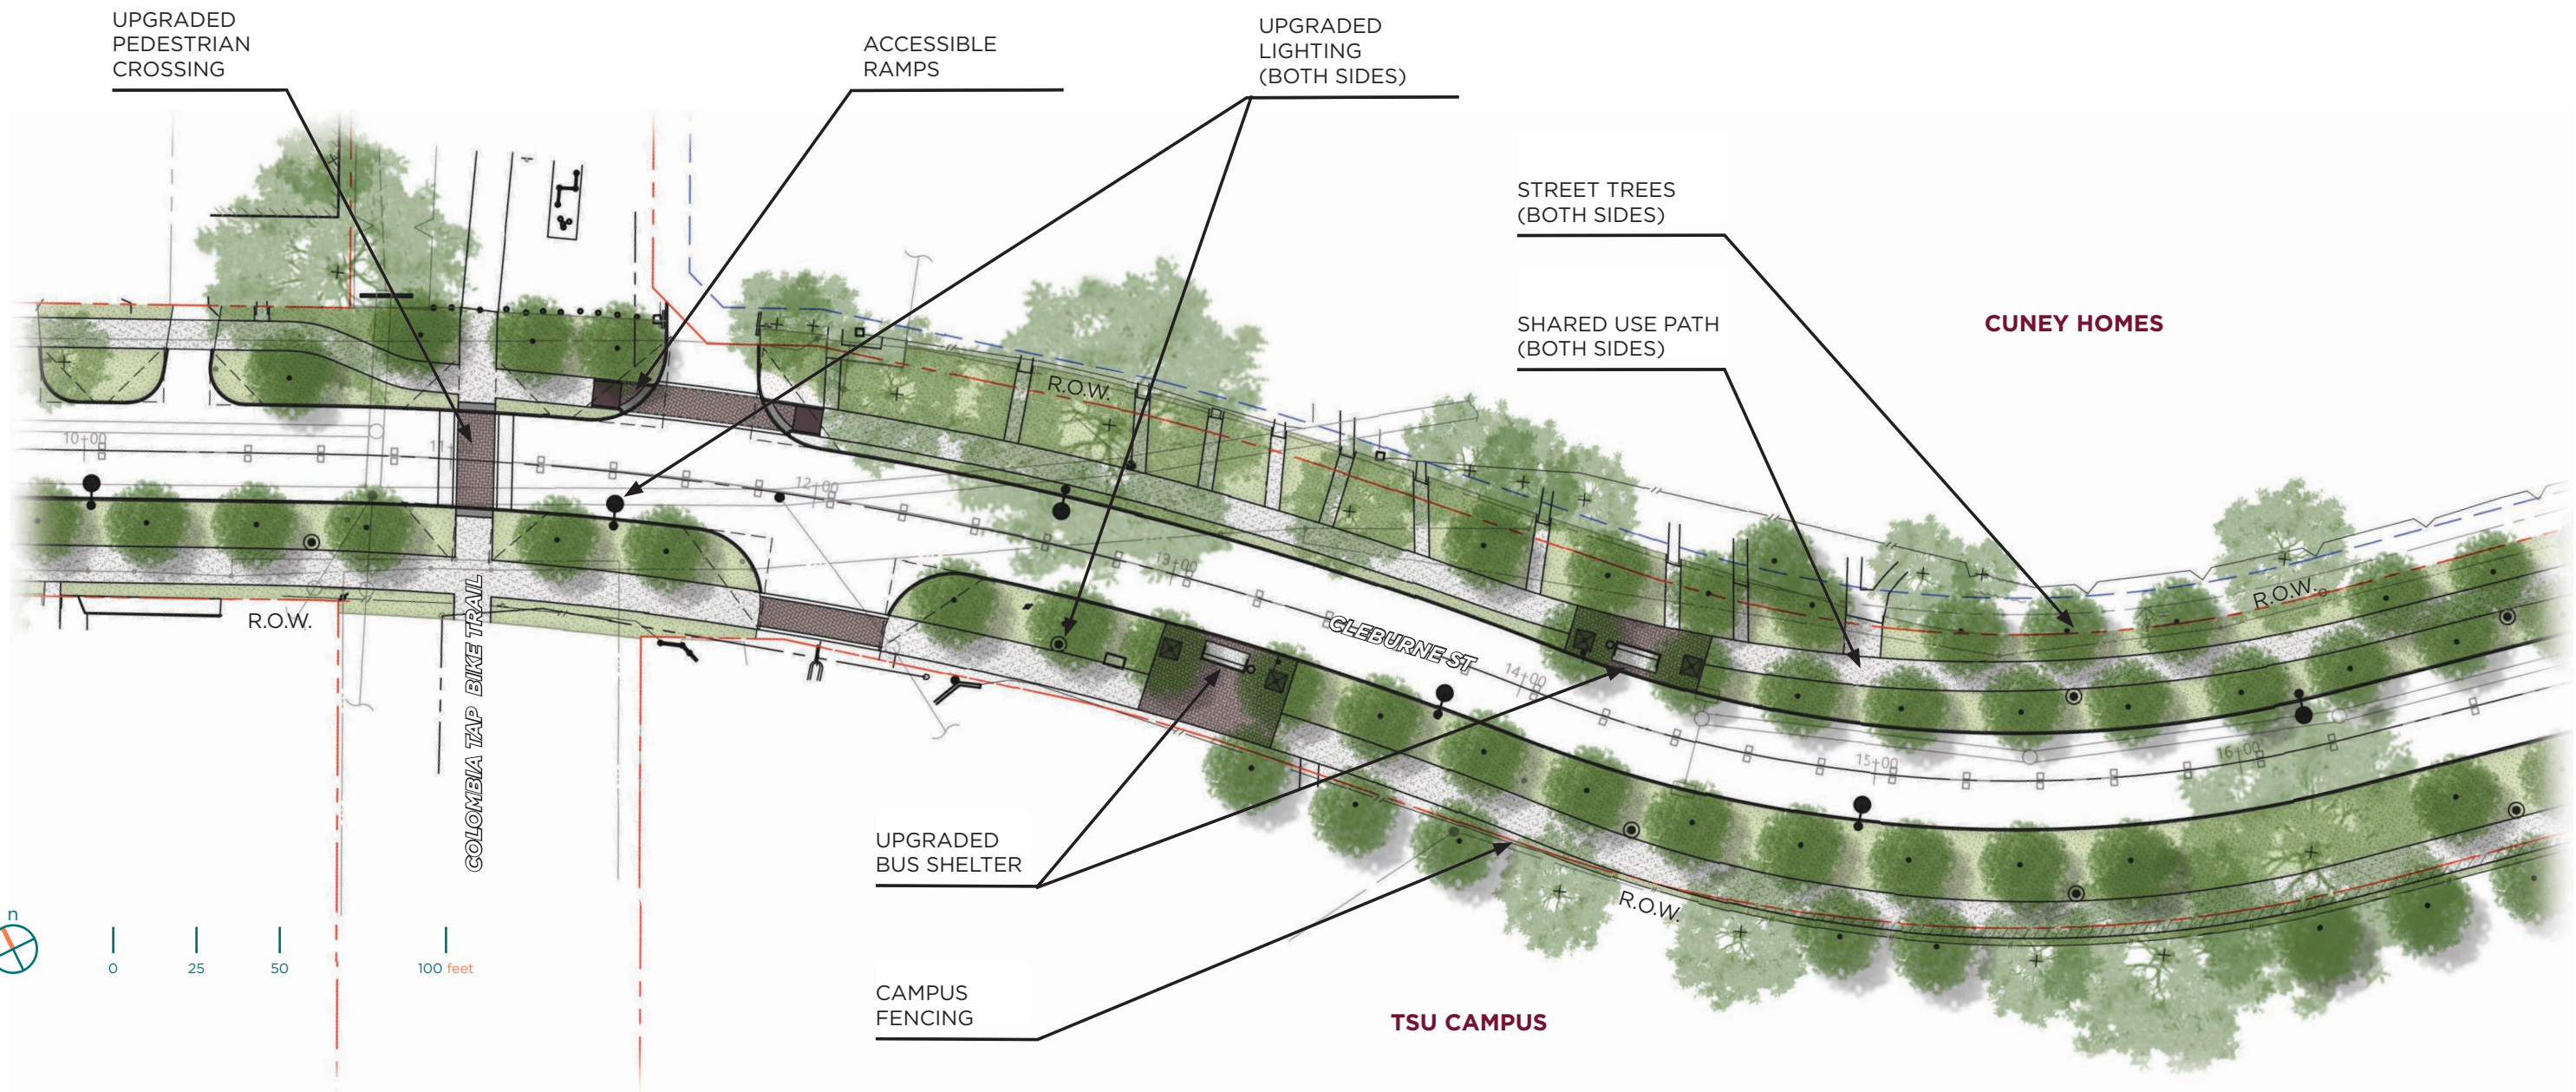
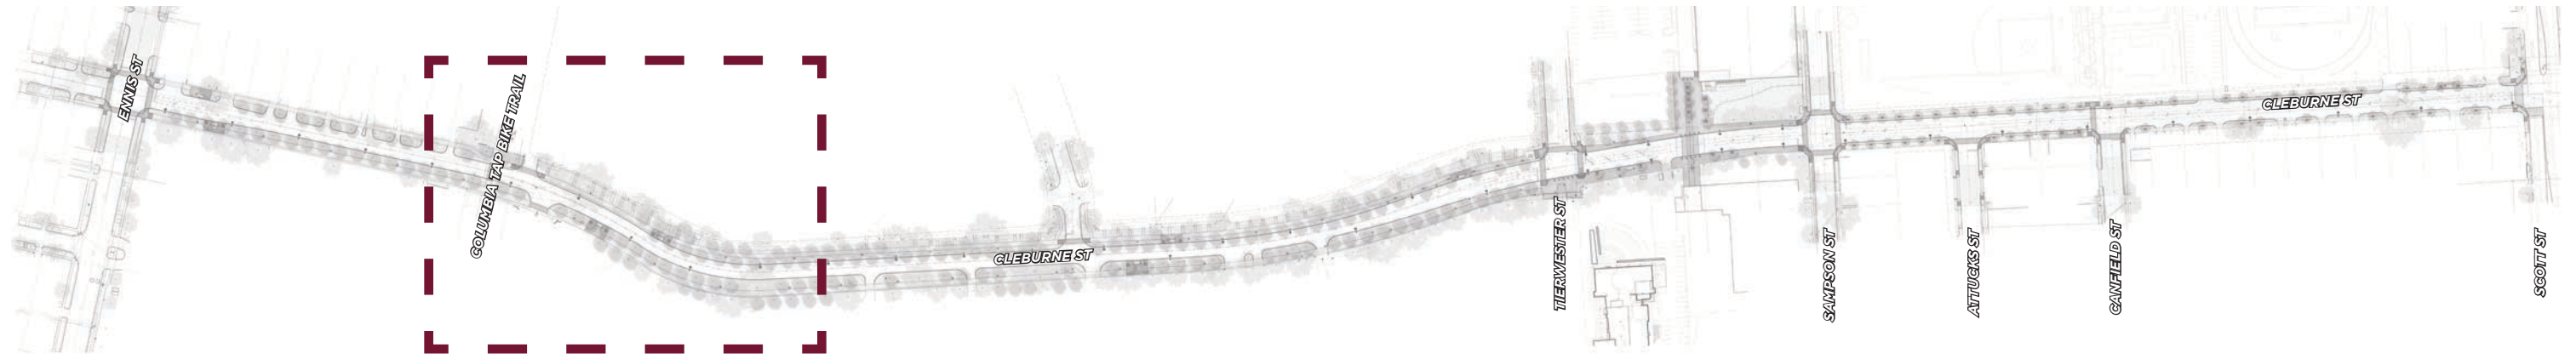


PLAN: CLEBURNE STREET

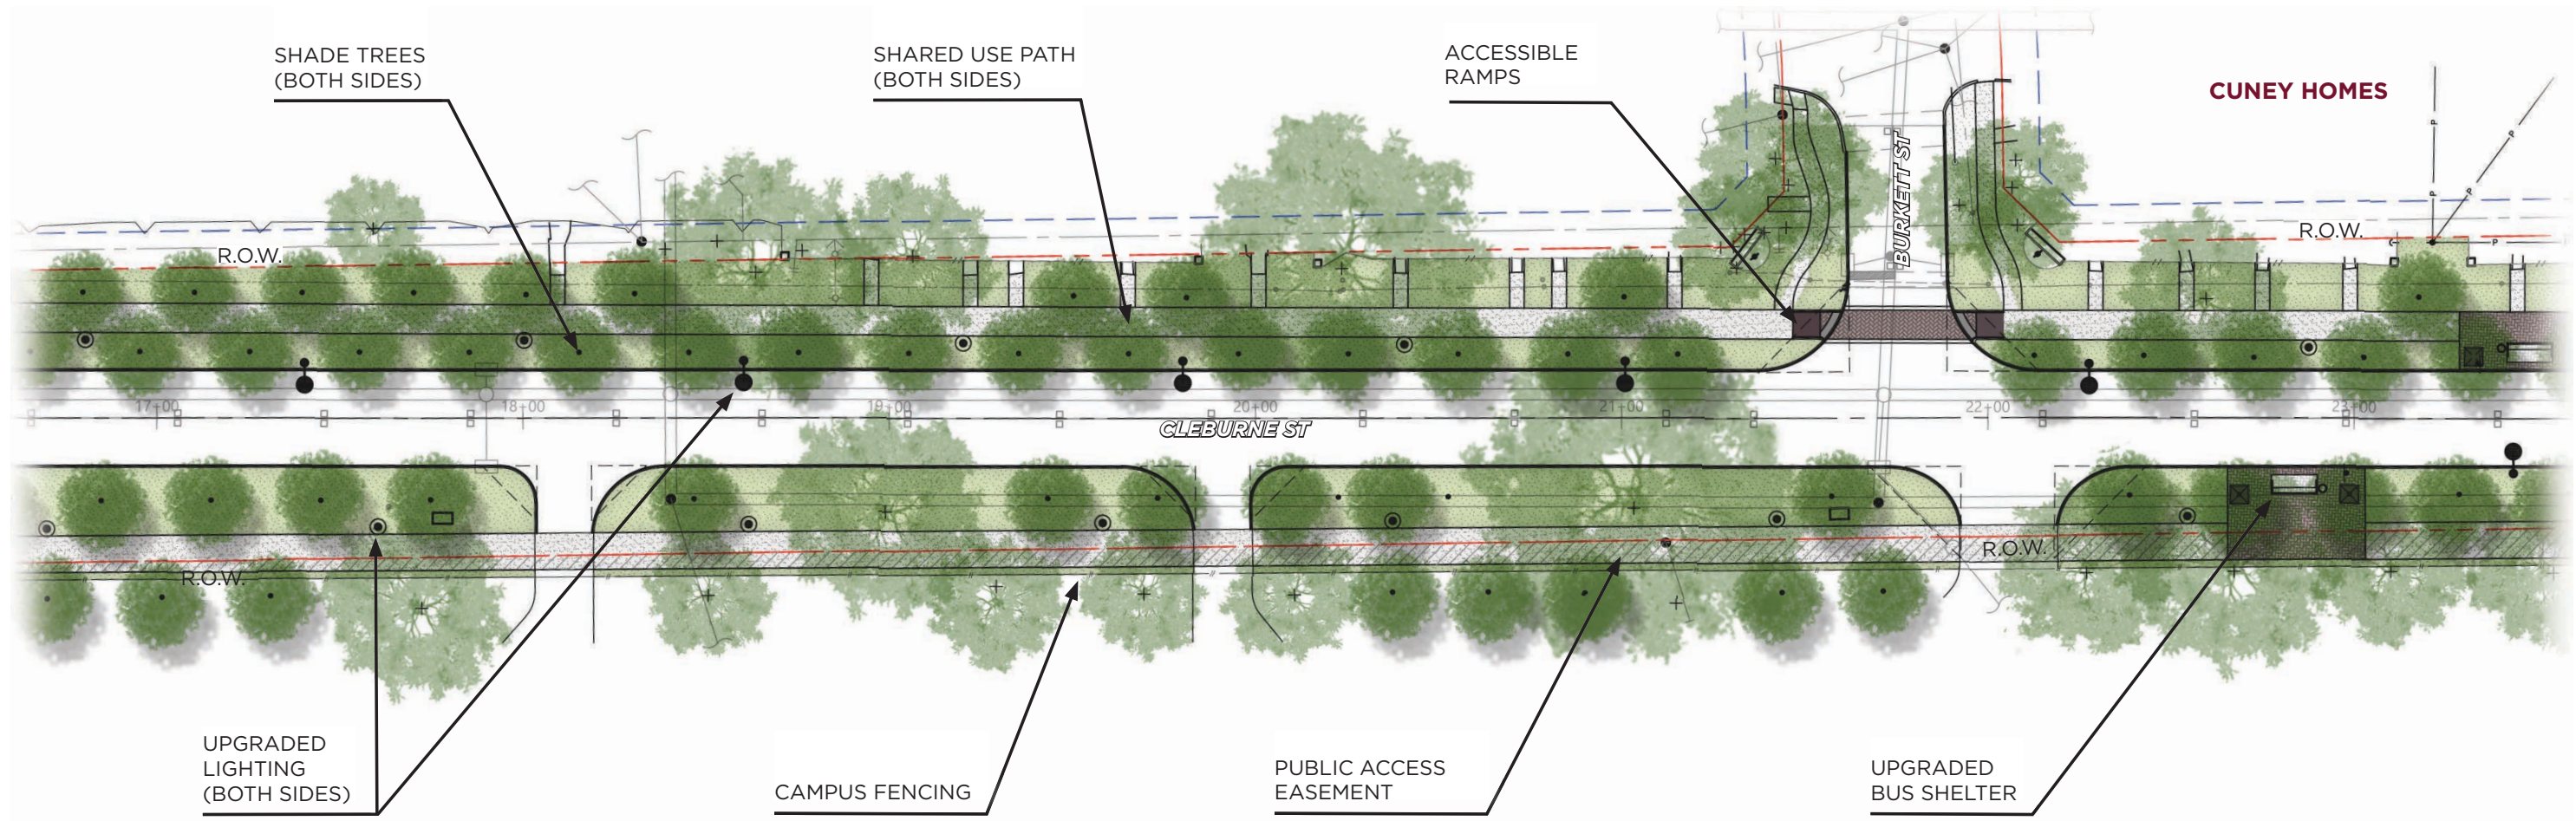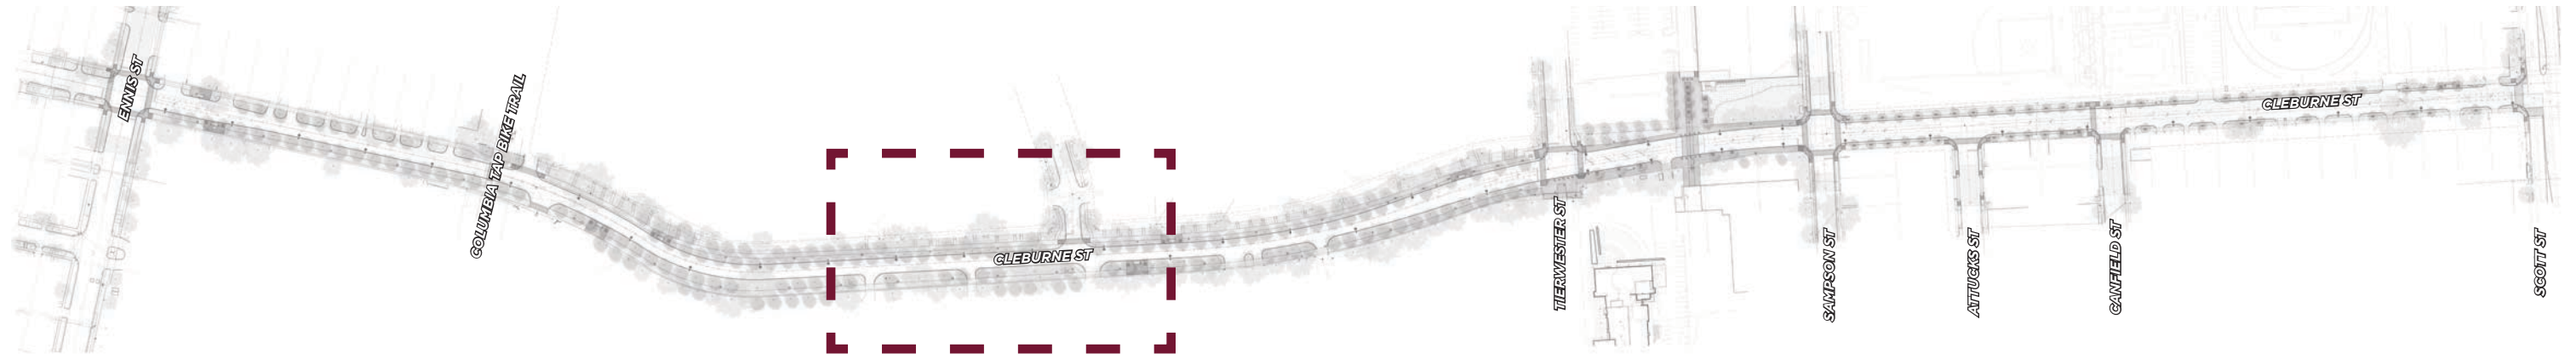


TSU CAMPUS

PLAN: CLEBURNE STREET

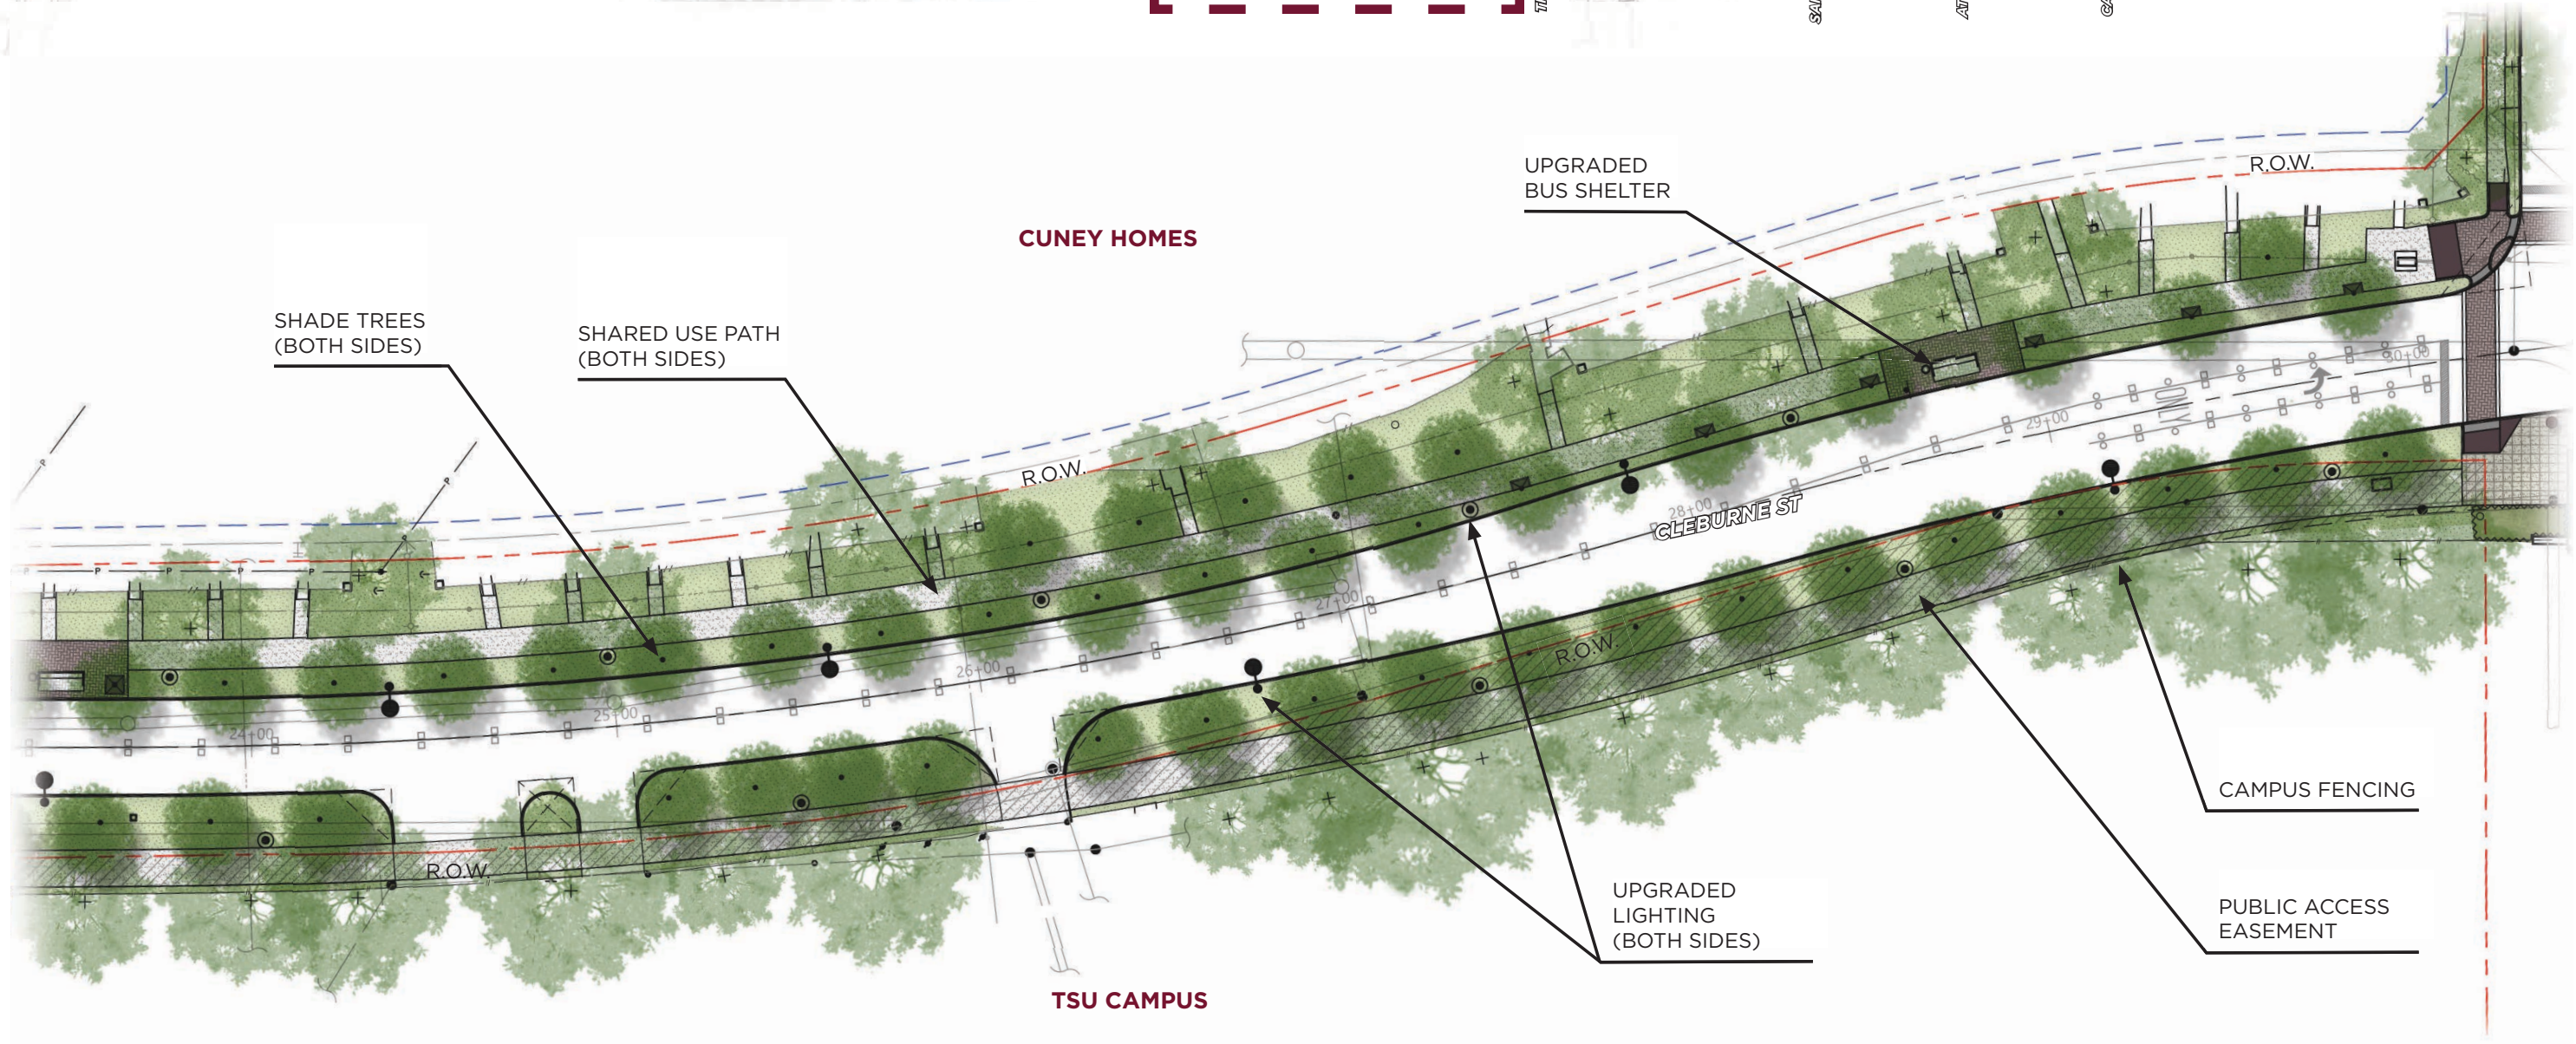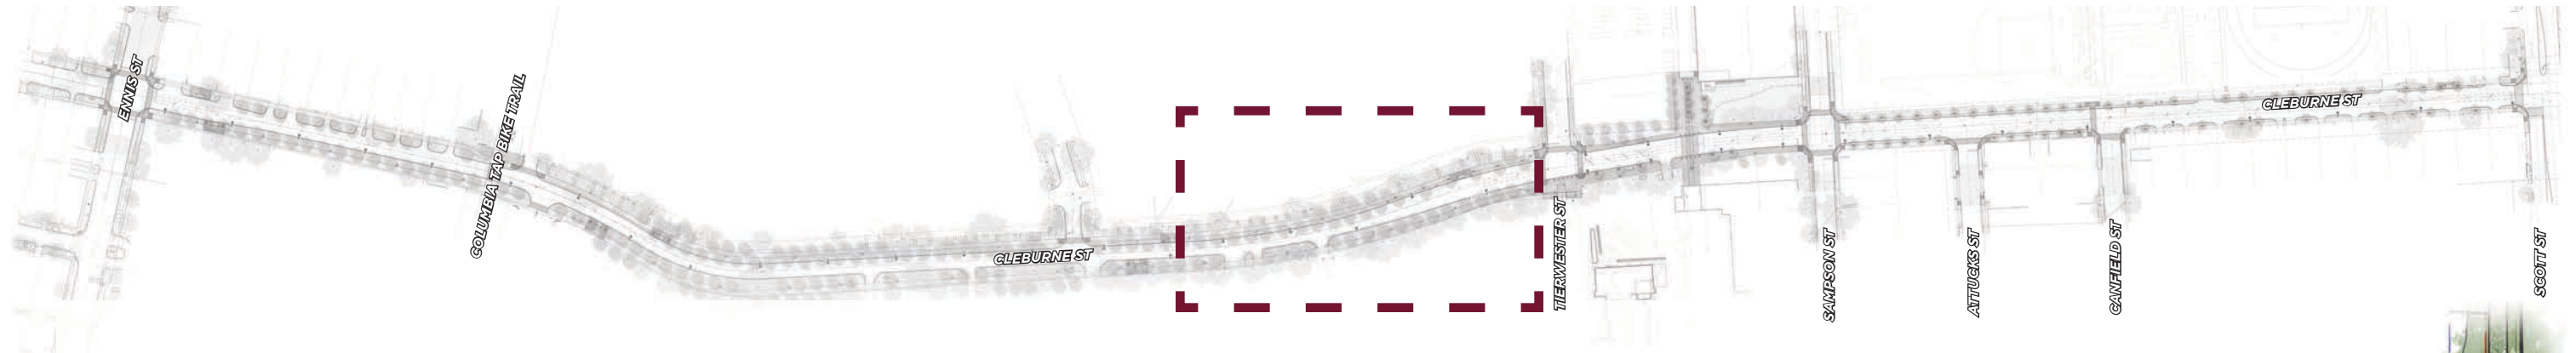

PLAN: CLEBURNE STREET

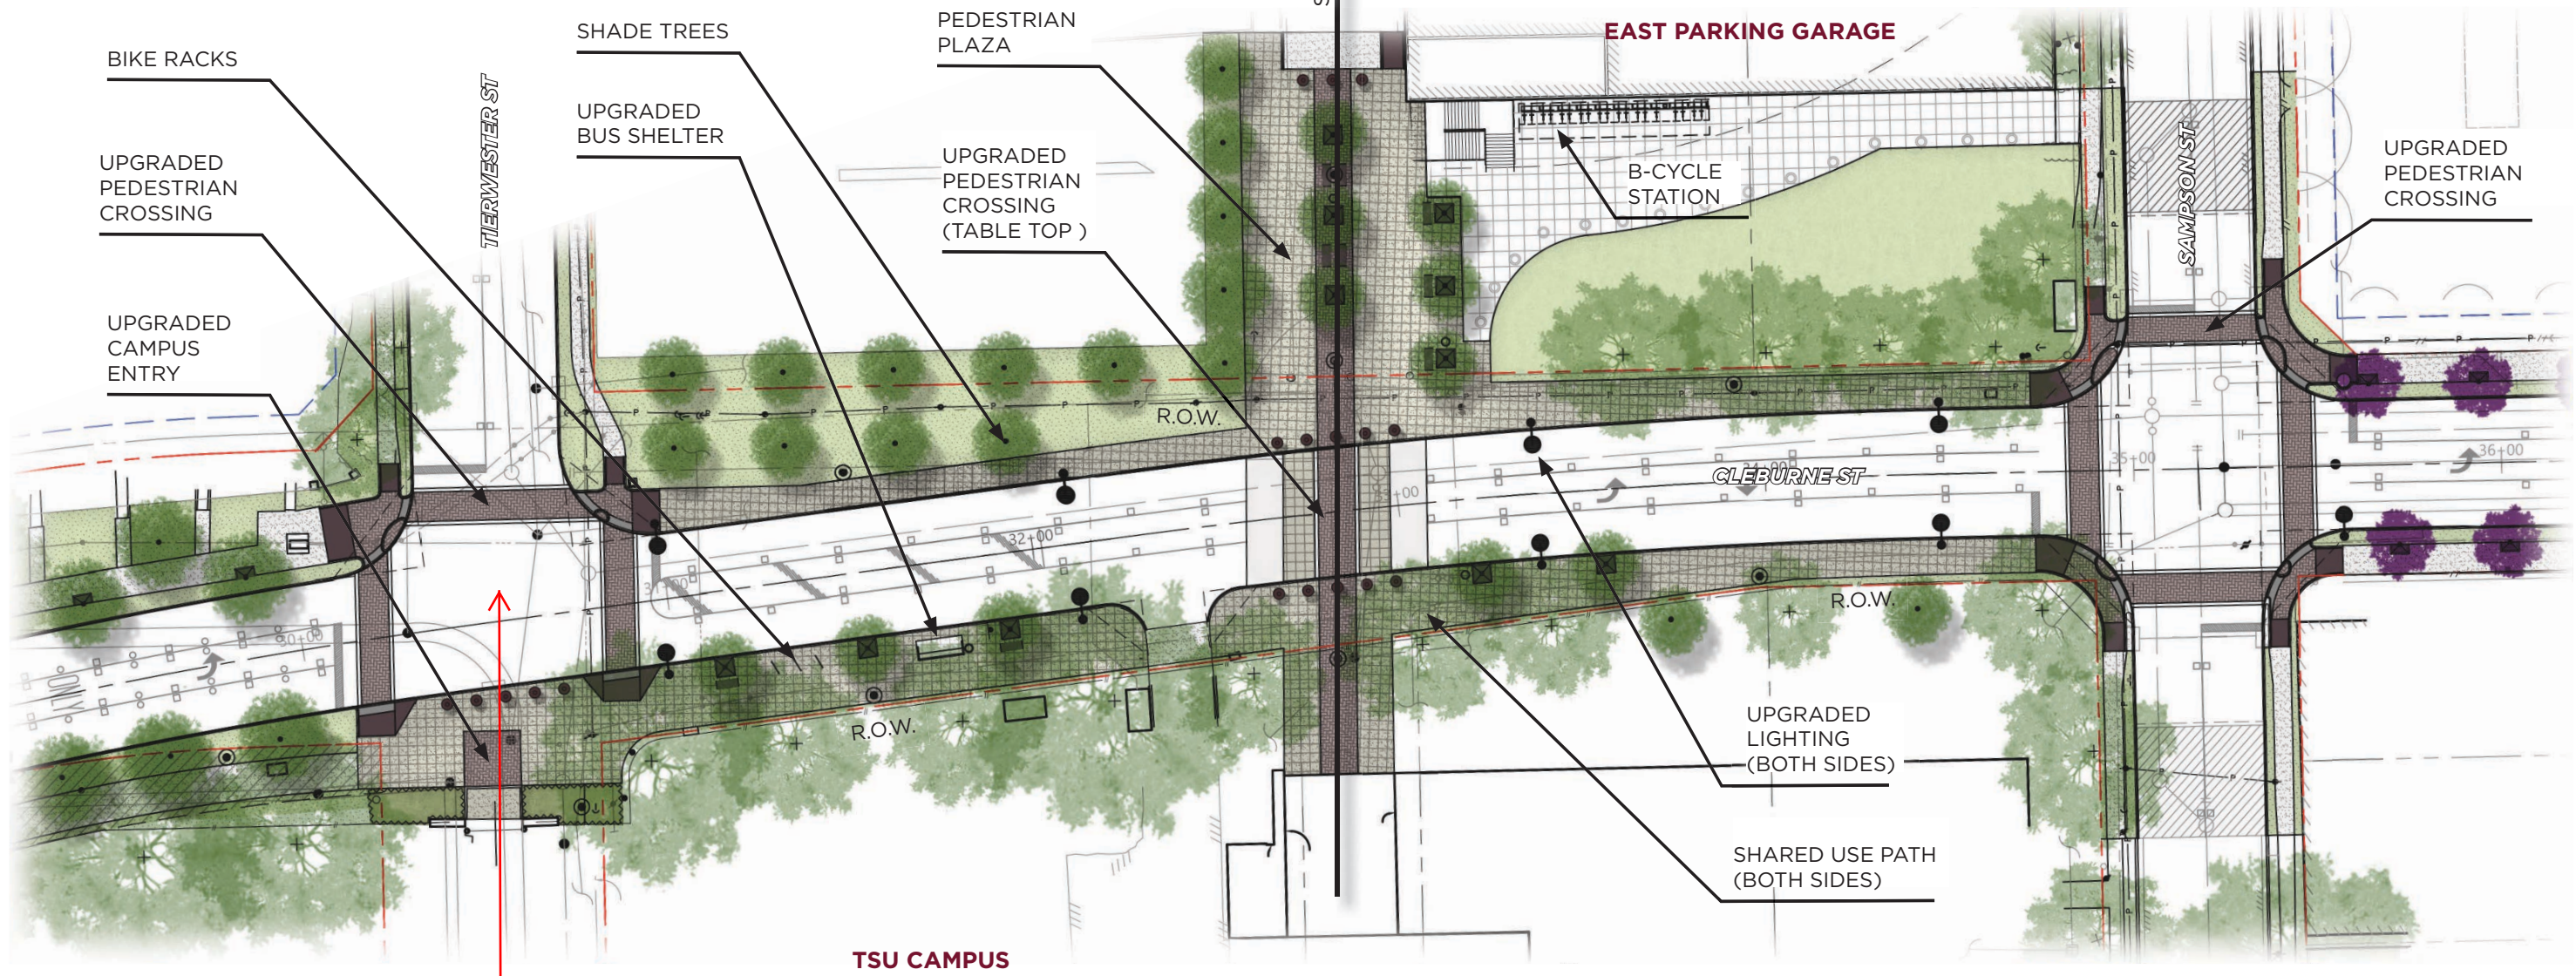

ALL-WAY STOP CONTROL INTERSECTION




SECTION: CLEBURNE STREET



LEGEND

- ① UPGRADED BUS SHELTER
- ② UPGRADED PEDESTRIAN CROSSING
- ③ UPGRADED STREET LIGHTING
- ④ UPGRADED PEDESTRIAN LIGHTING
- ⑤ STREET FURNISHINGS
- ⑥ STREET TREES
- ⑦ SHARED USE PATH
- ⑧ CAMPUS FENCING
- ⑨ CAMPUS BRANDING
- ⑩ CAMPUS MONUMENT

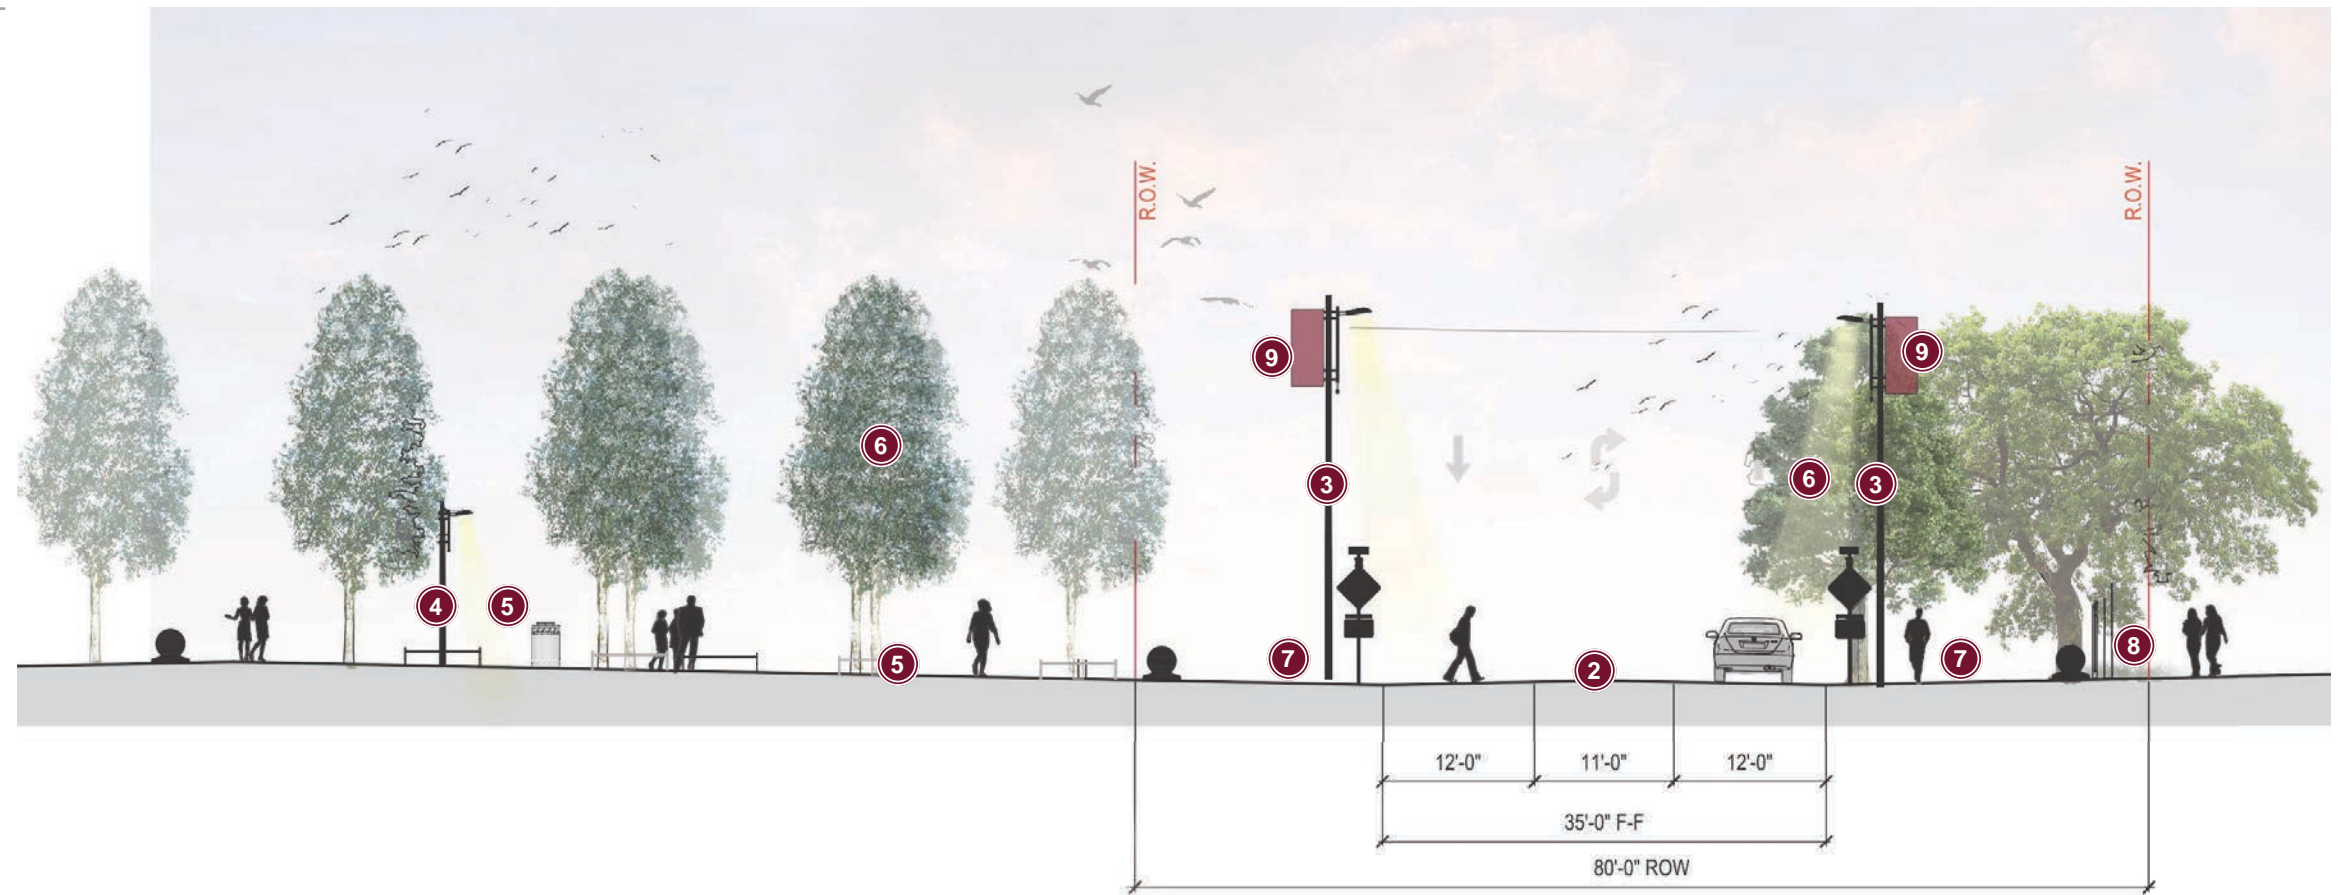


SECTION: CLEBURNE STREET



LEGEND


- ① UPGRADED BUS SHELTER
- ② UPGRADED PEDESTRIAN CROSSING
- ③ UPGRADED STREET LIGHTING
- ④ UPGRADED PEDESTRIAN LIGHTING
- ⑤ STREET FURNISHINGS
- ⑥ STREET TREES
- ⑦ SHARED USE PATH
- ⑧ CAMPUS FENCING
- ⑨ CAMPUS BRANDING
- ⑩ CAMPUS MONUMENT

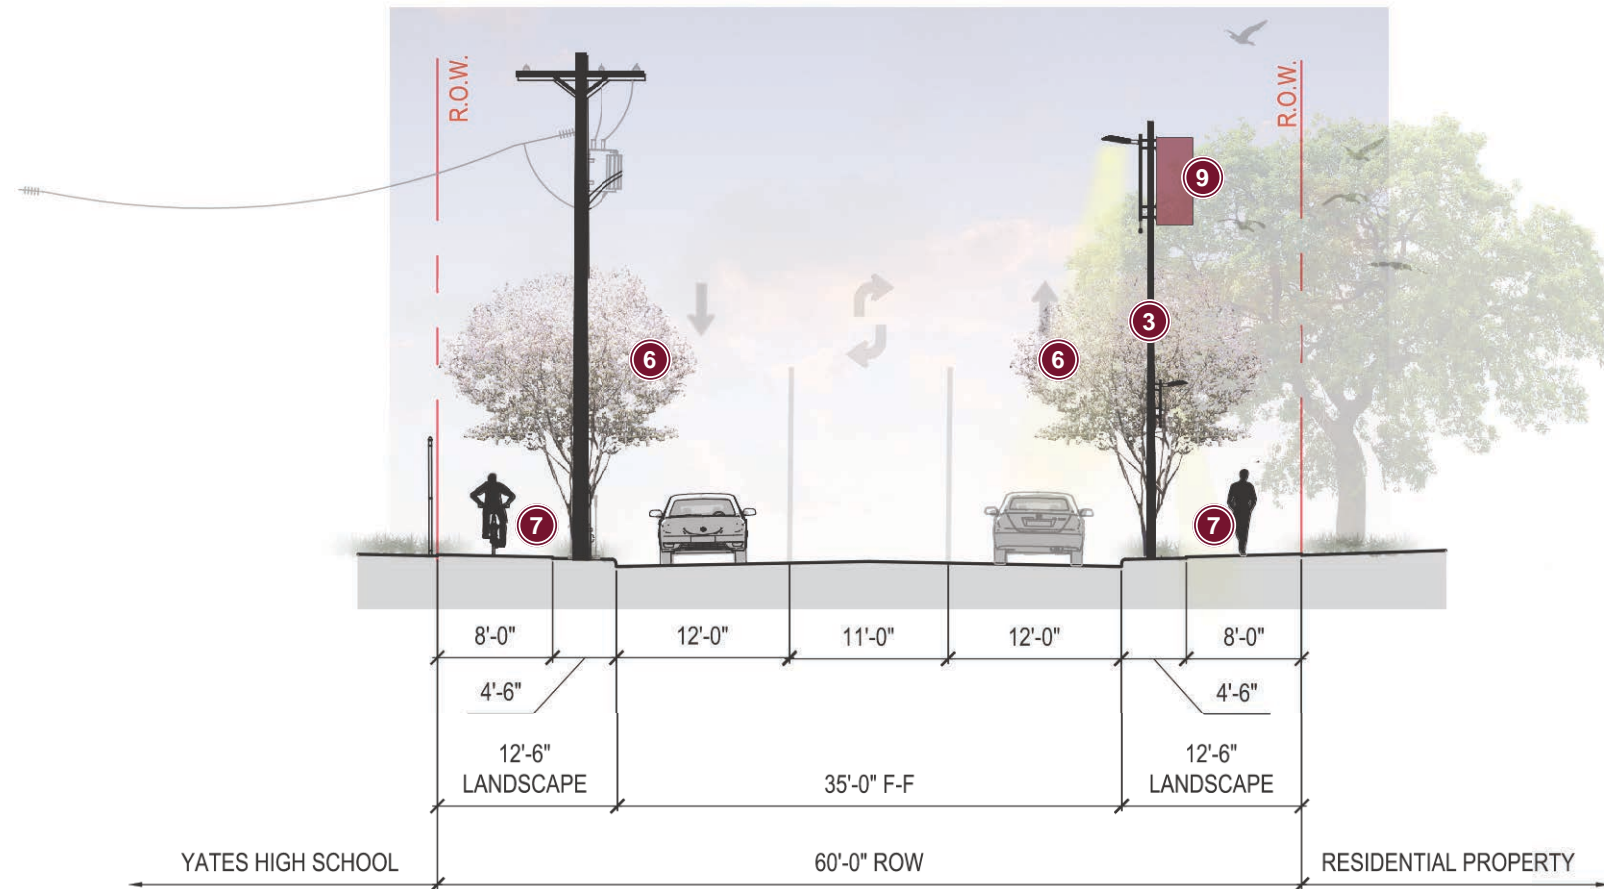


PLAN: CLEBURNE STREET



YATES HIGH SCHOOL

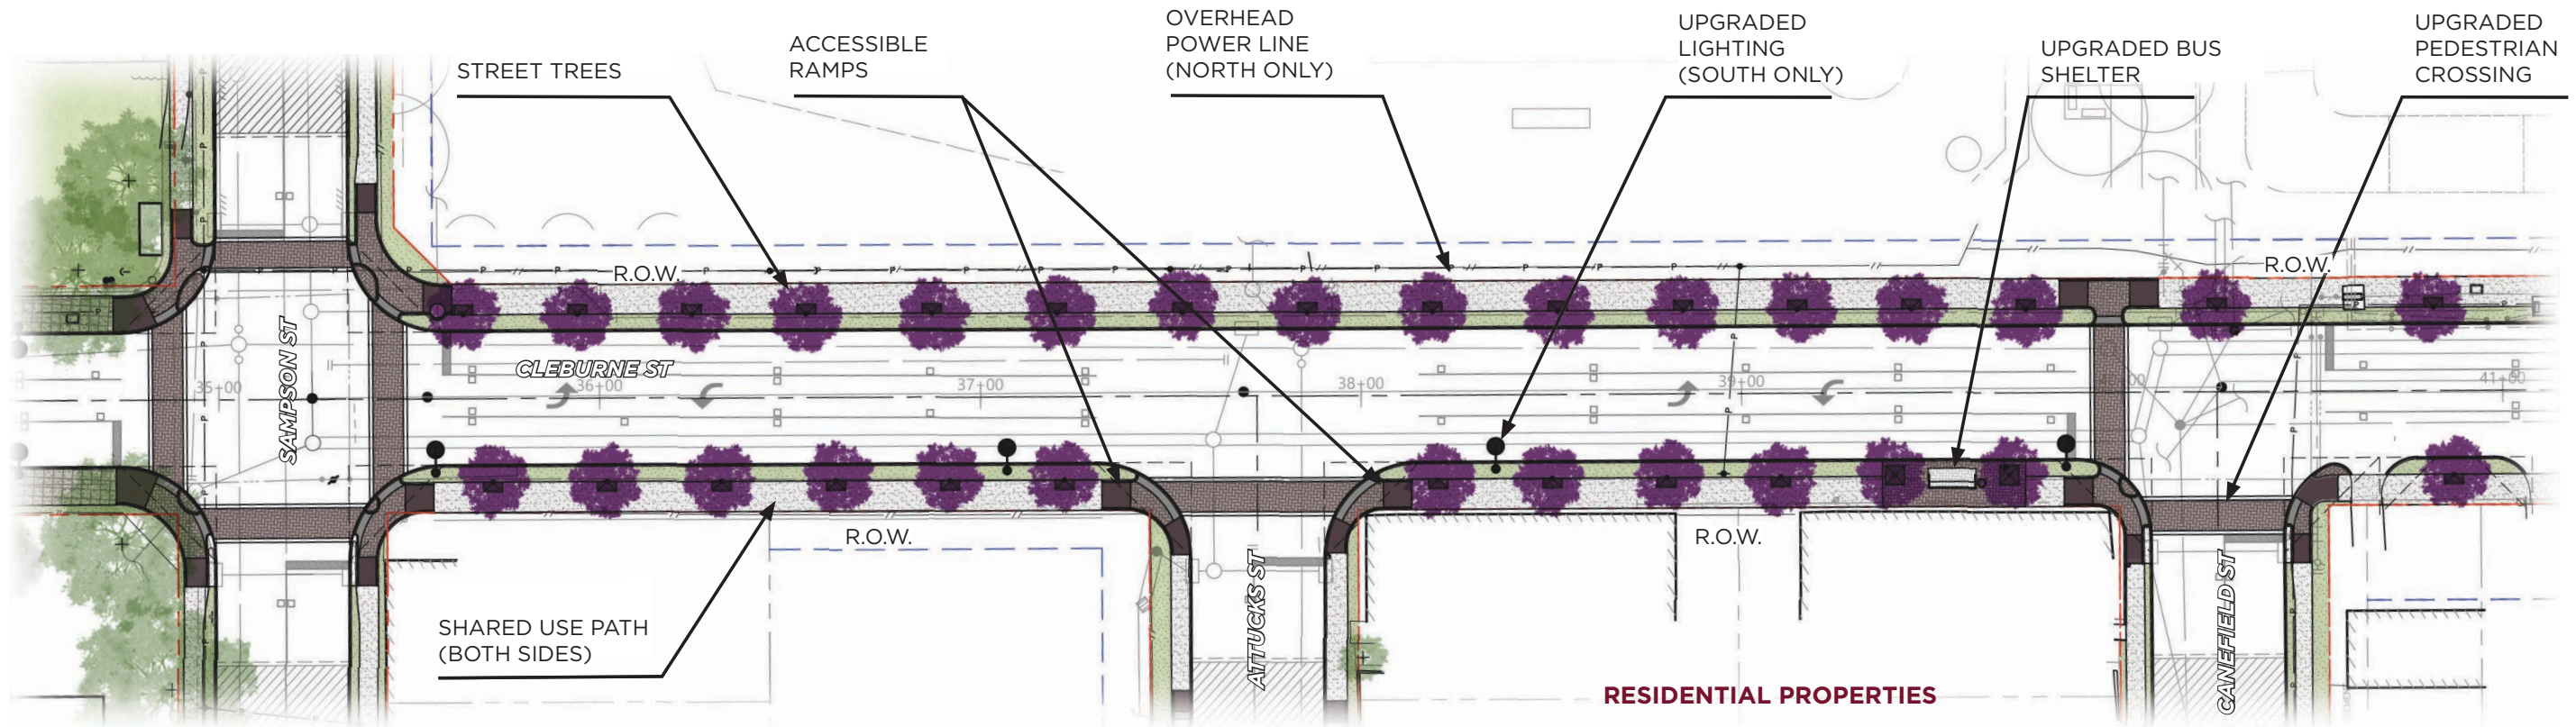


PLAN: CLEBURNE STREET

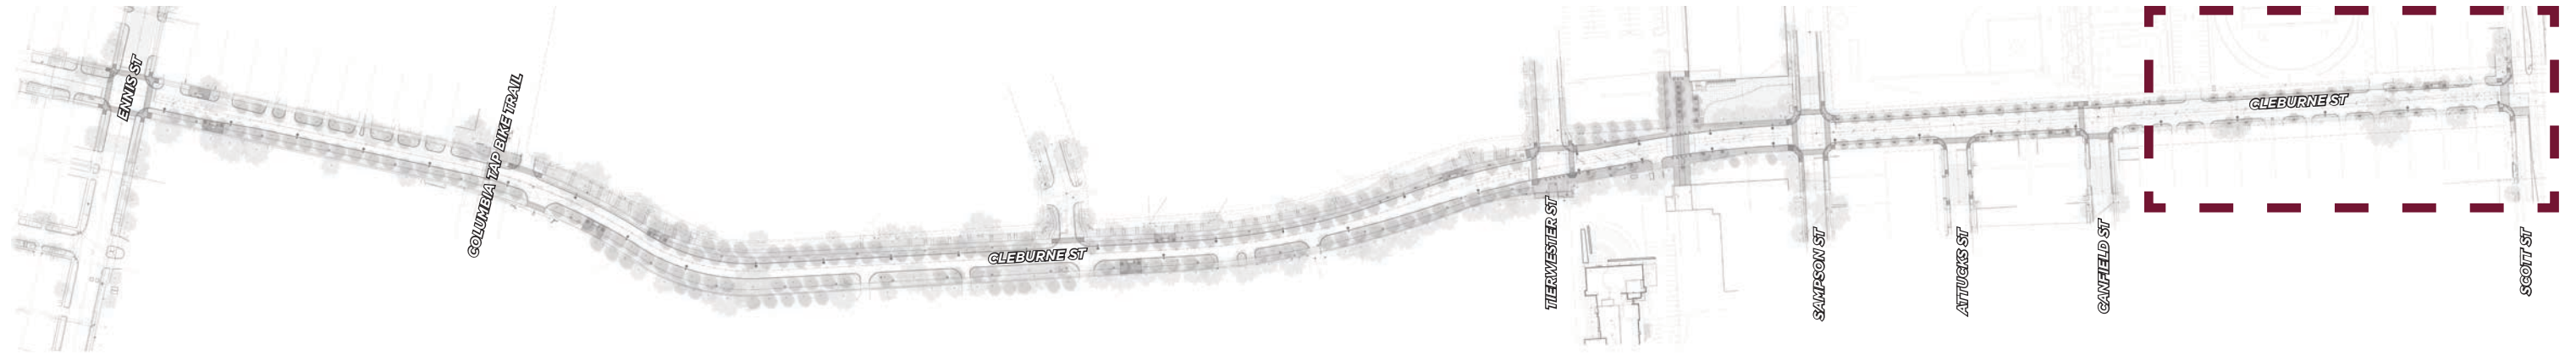

YATES HIGH SCHOOL

COMMERCIAL PROPERTIES

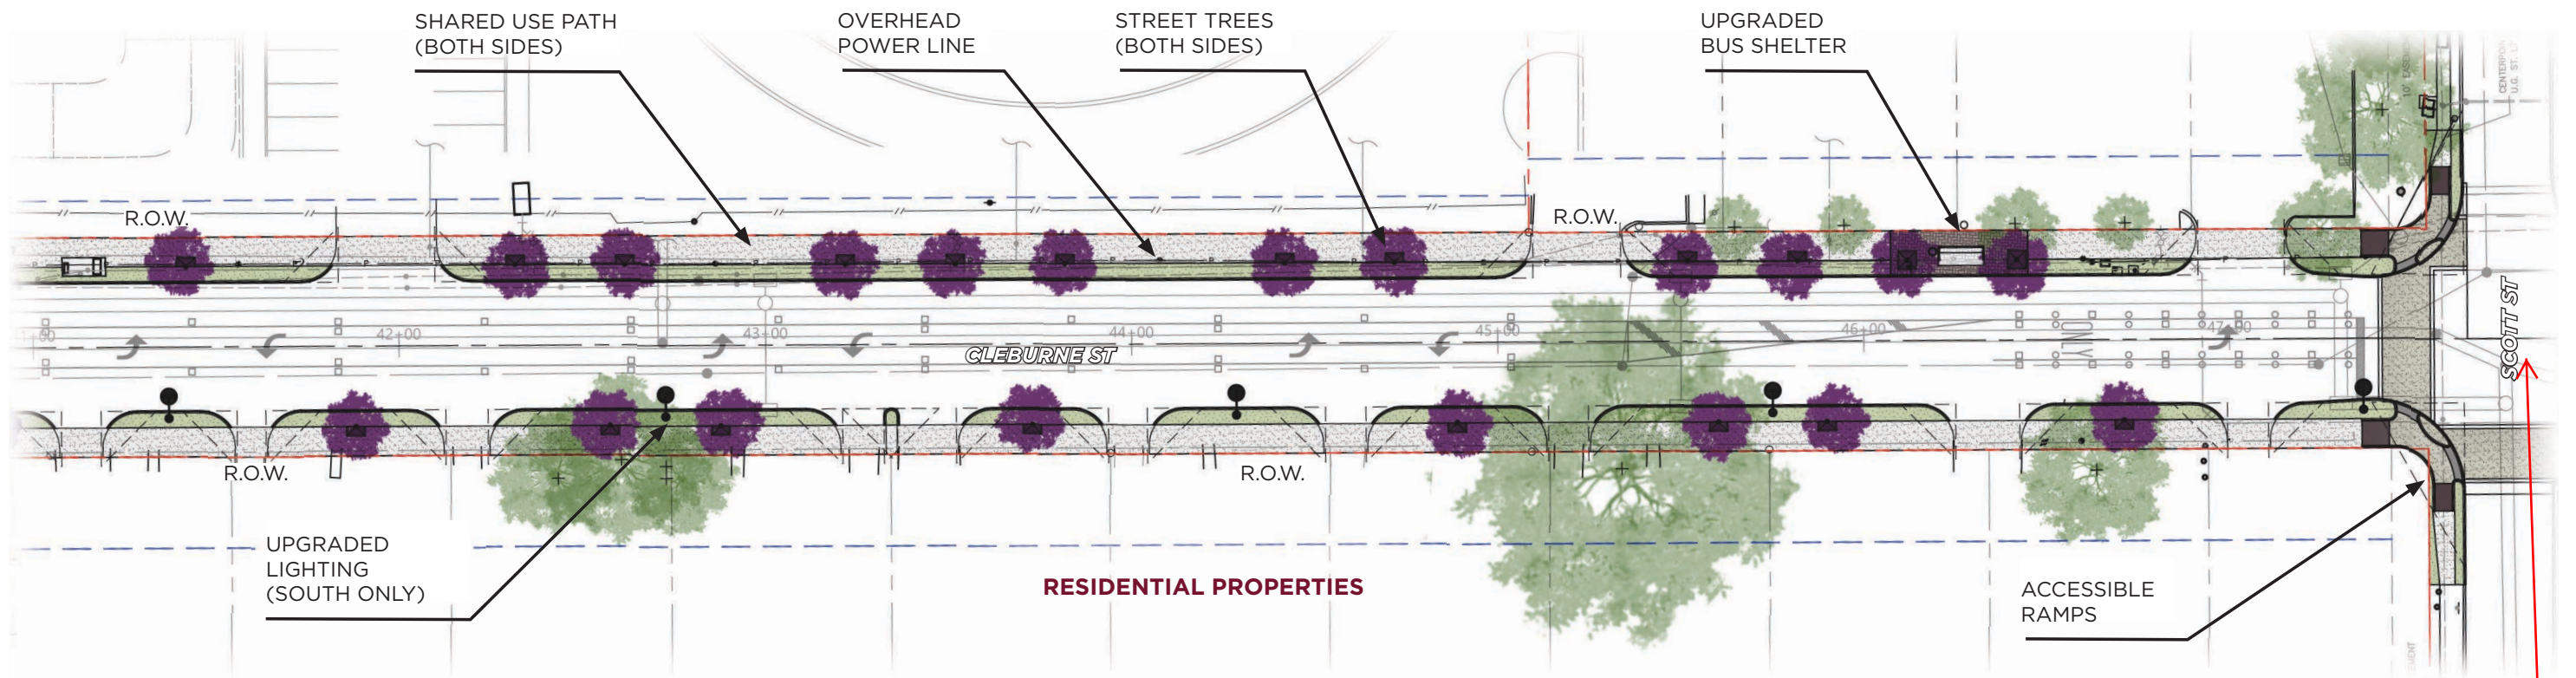


SIGNALIZED INTERSECTION





CONSTRUCTION SCHEDULE


(CONSTRUCTION COST ESTIMATE \$X.X MILLIONS)

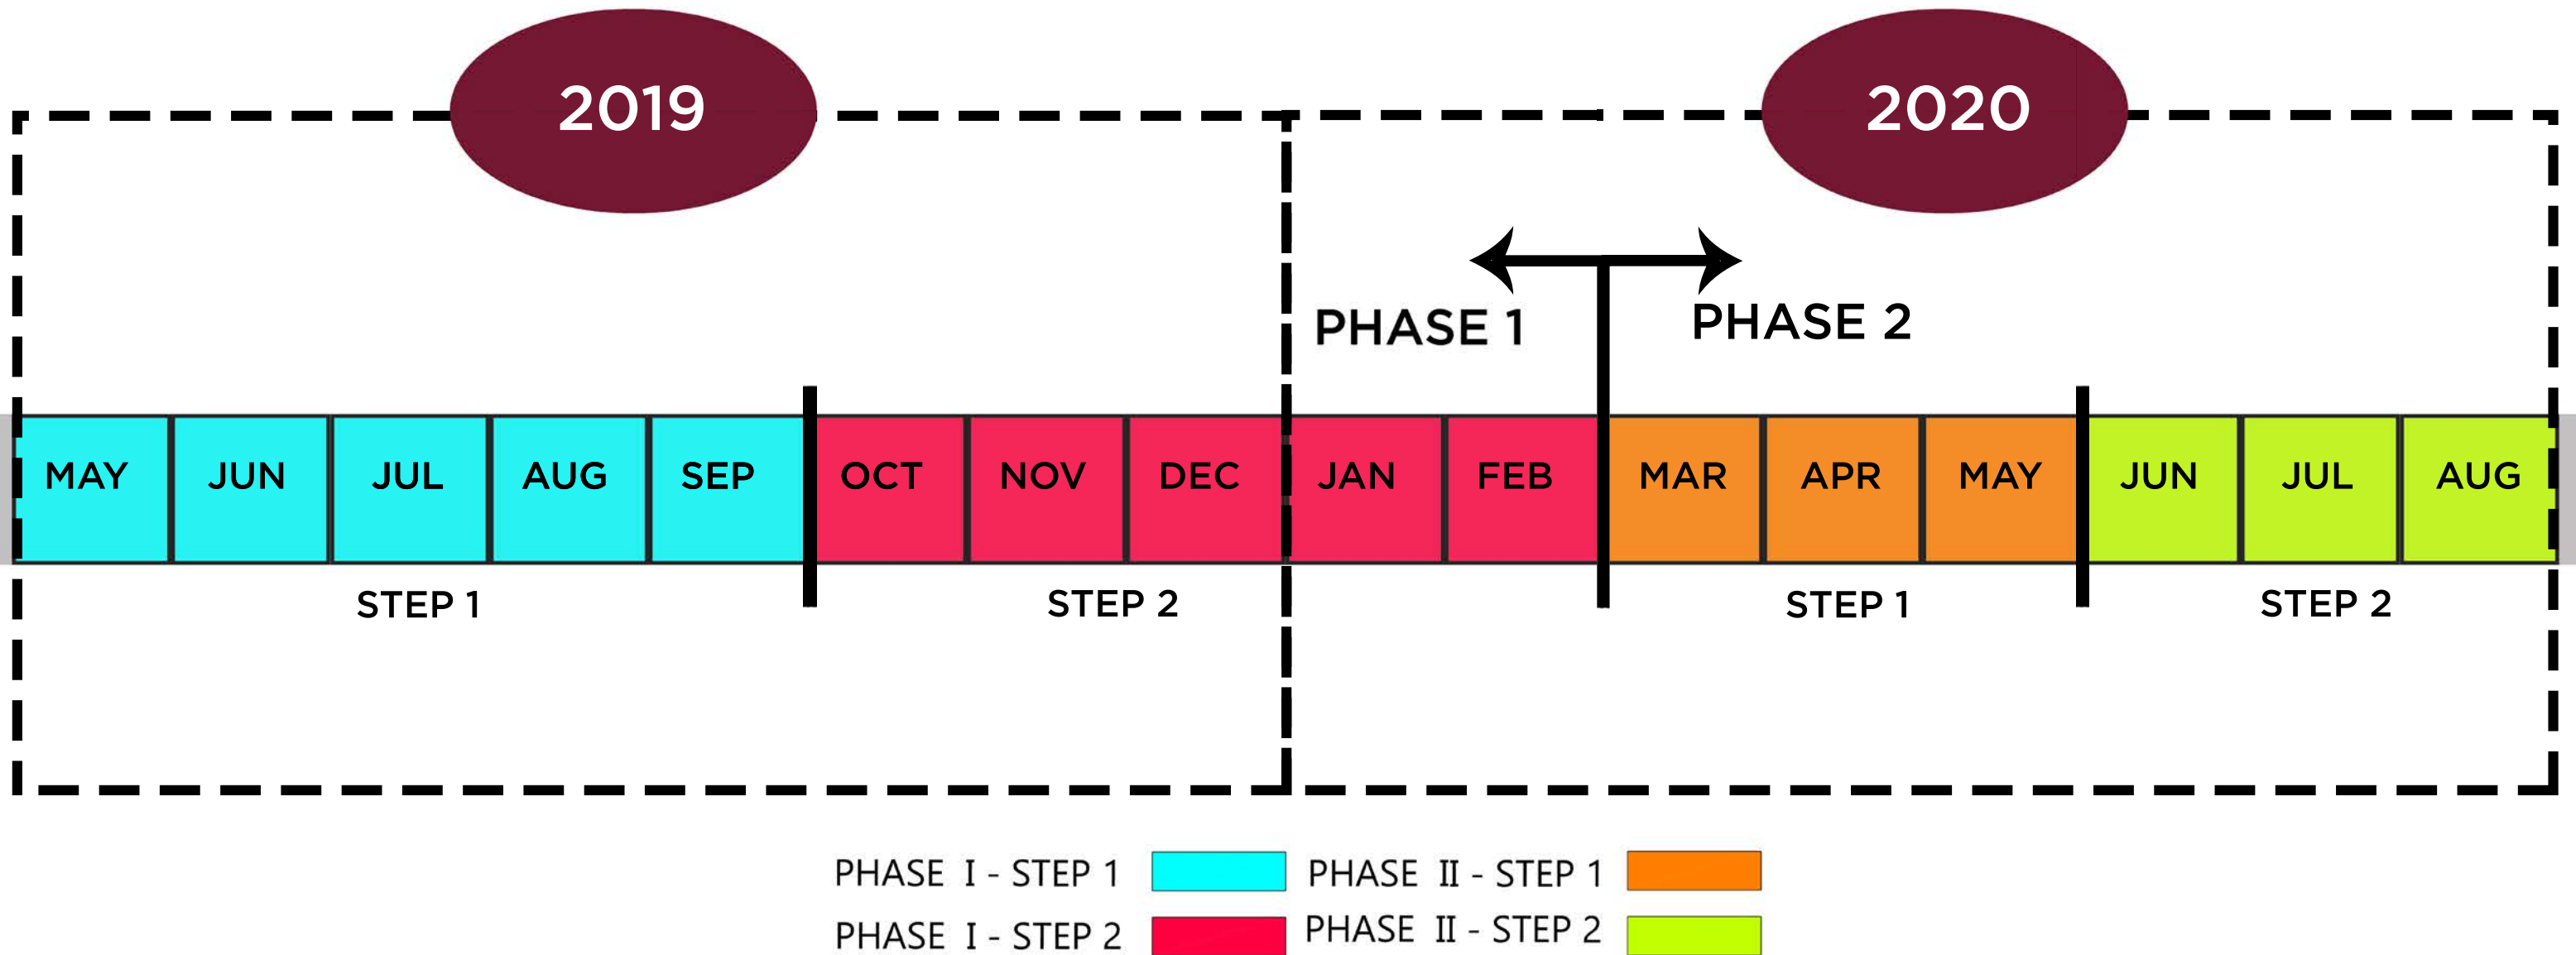

CONSTRUCTION PHASING

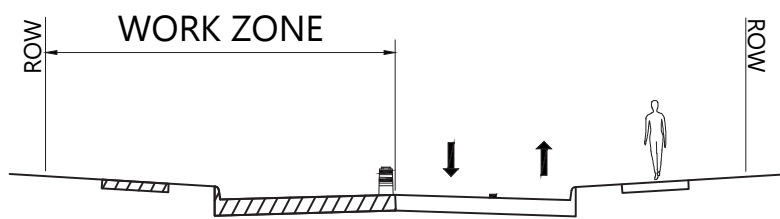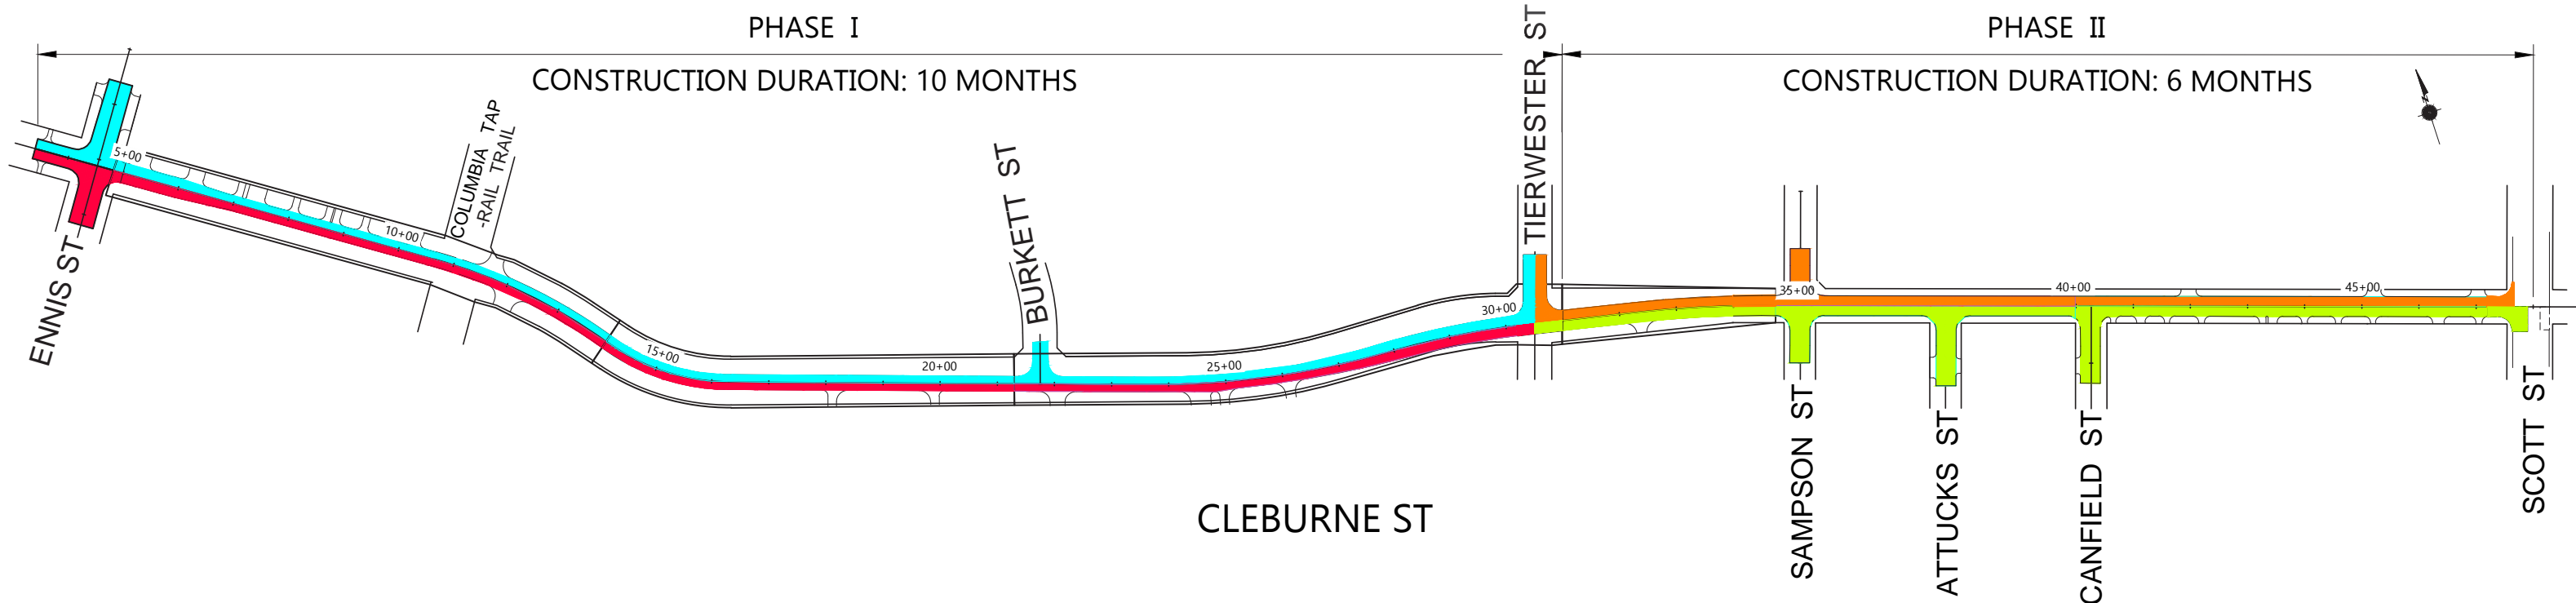

STEP 1

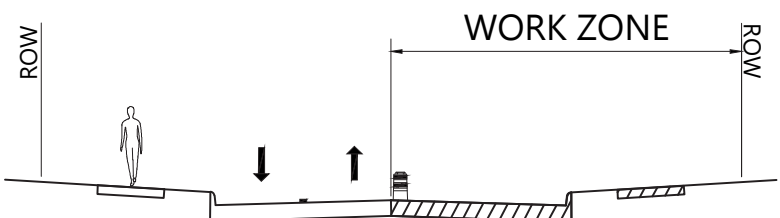

STEP 2


PHASE I - STEP 1

PHASE I - STEP 2

PHASE II - STEP 1


PHASE II - STEP 2

BEGIN CONSTRUCTION: MAY 2019
CONSTRUCTION DURATION: 16 MONTHS

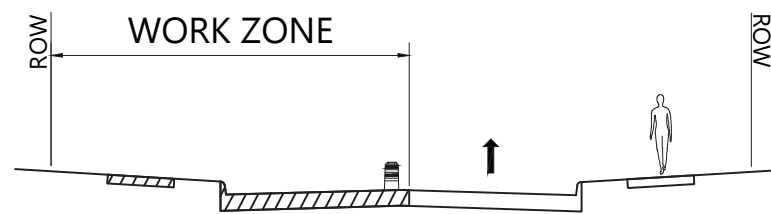


STEP 1

WB BEING DETOUR ALONG ALABAMA ST & WHEELER AVE

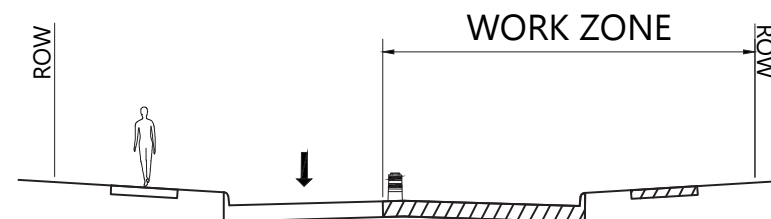

STEP 2

EB BEING DETOUR ALONG ALABAMA ST & WHEELER AVE

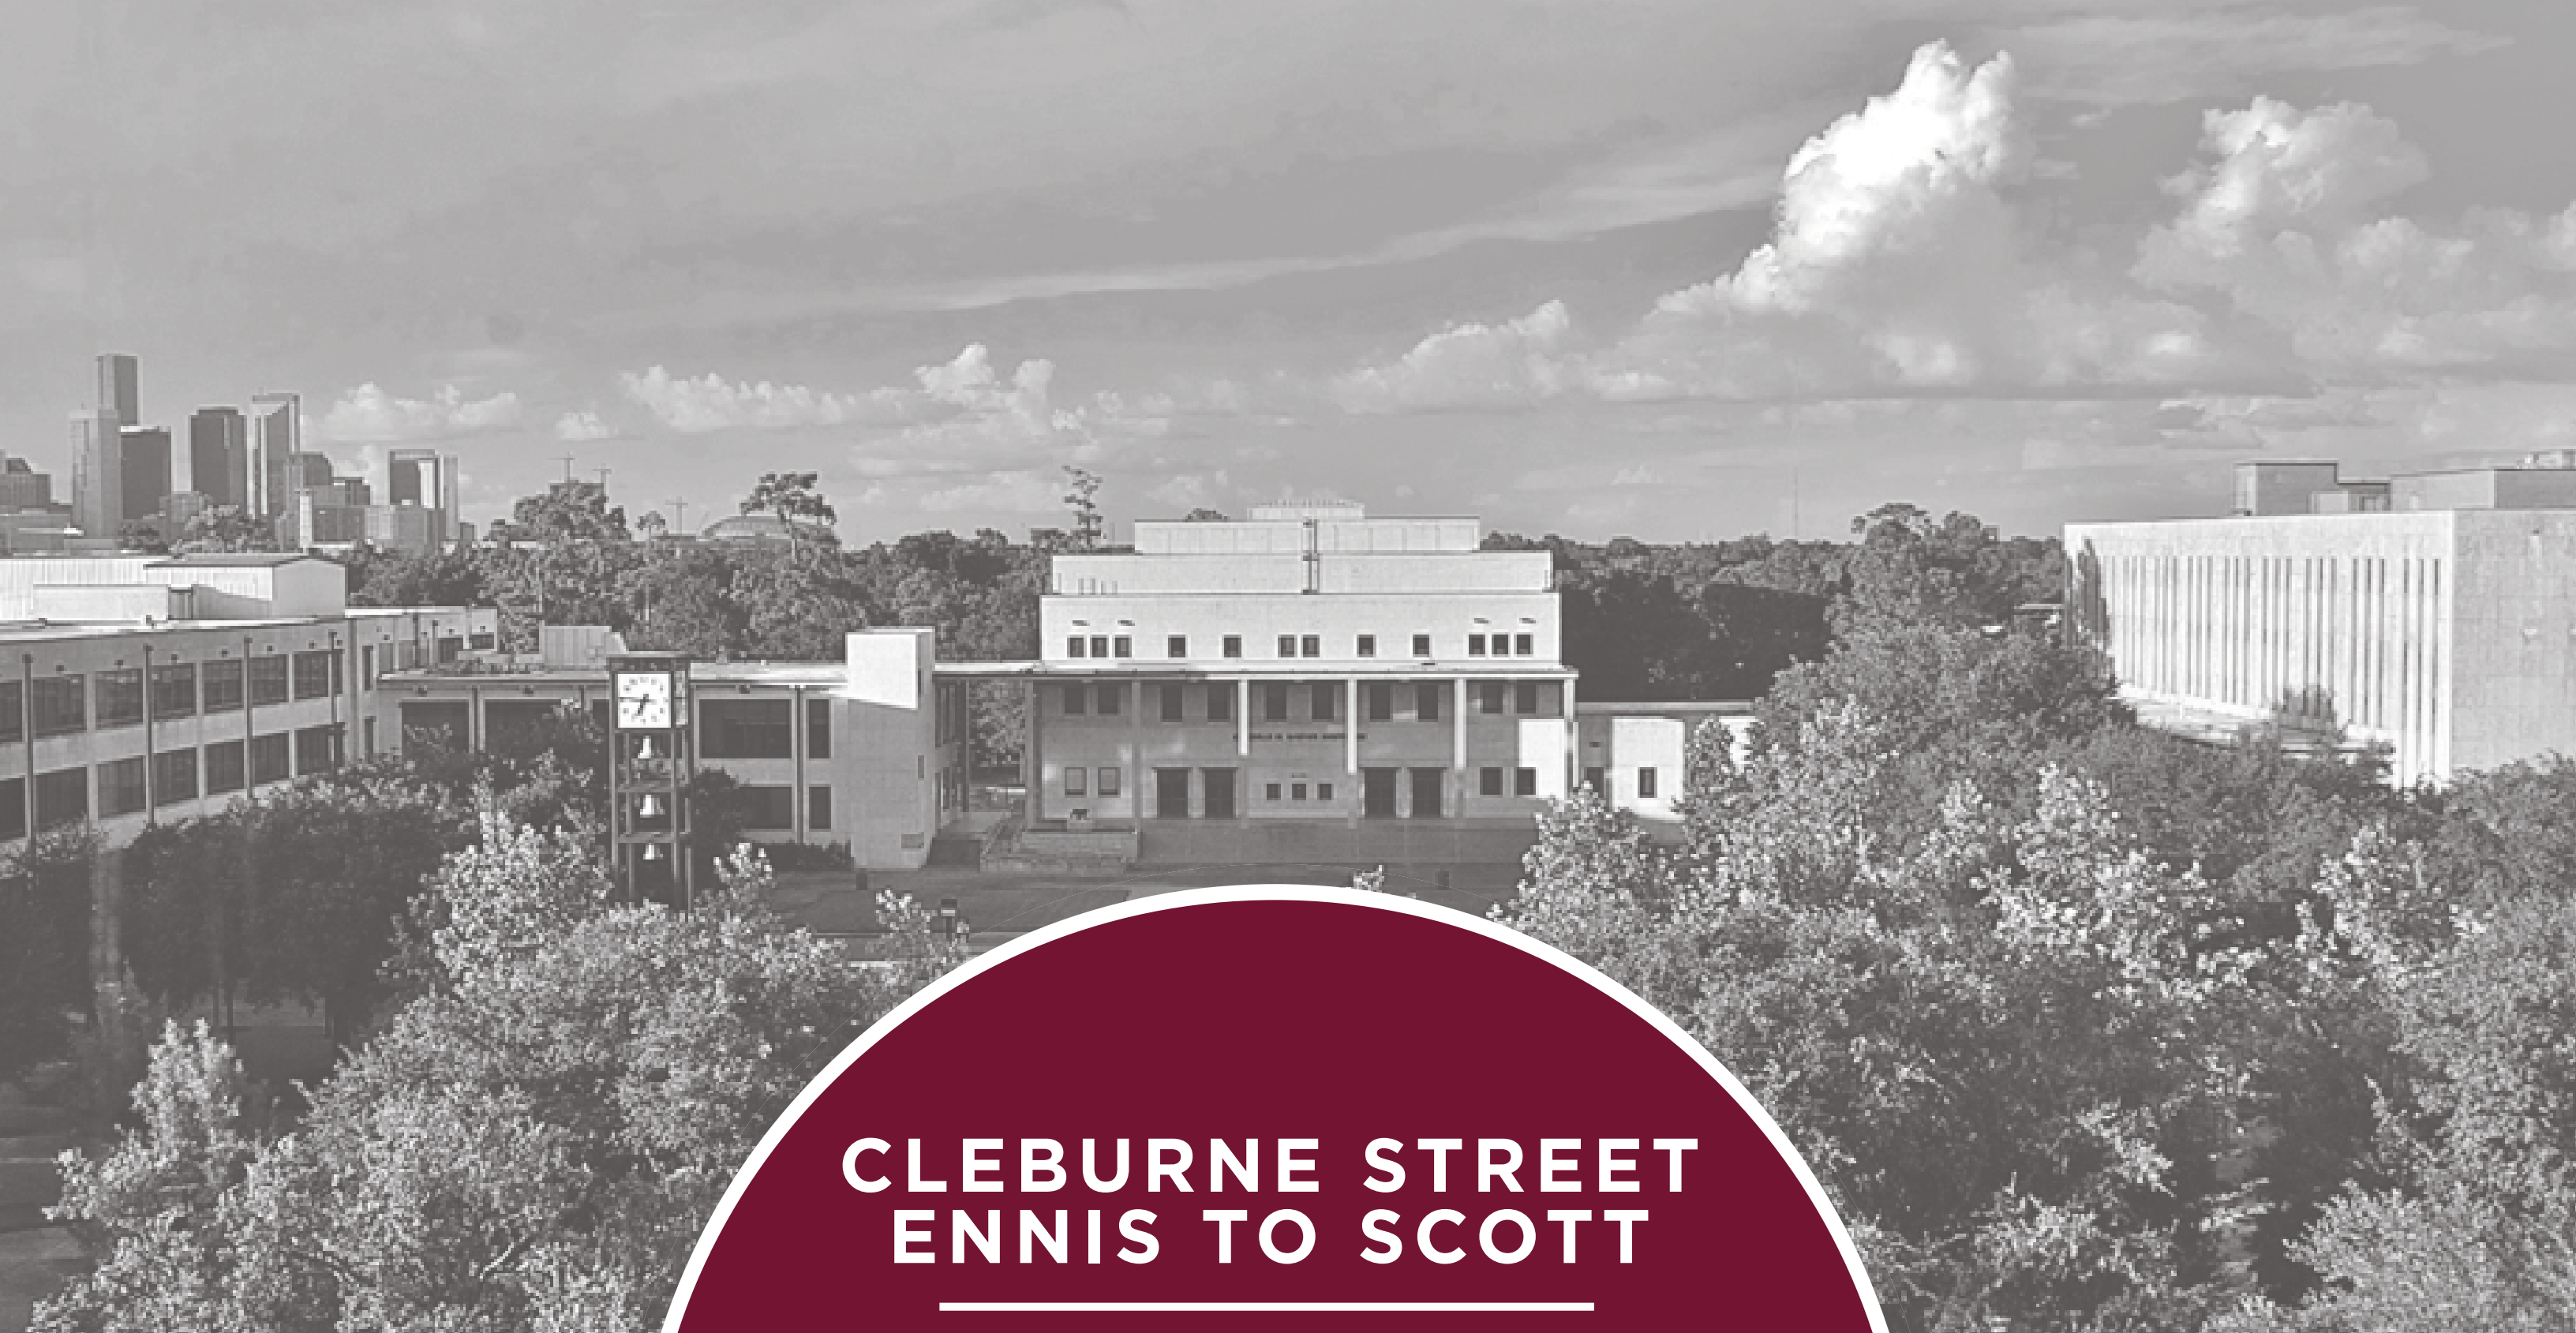

CLEBURNE STREET ENNIS TO SCOTT

A PROJECT BY
HARRIS COUNTY PRECINCT ONE
IN PARTNERSHIP WITH
CITY OF HOUSTON & TEXAS SOUTHERN UNIVERSITY

02.11.2019

